
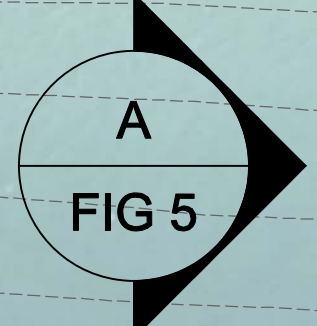


INLET BEACH COUNTY PARK

MEAN HIGH WATER LINE (+0.74')

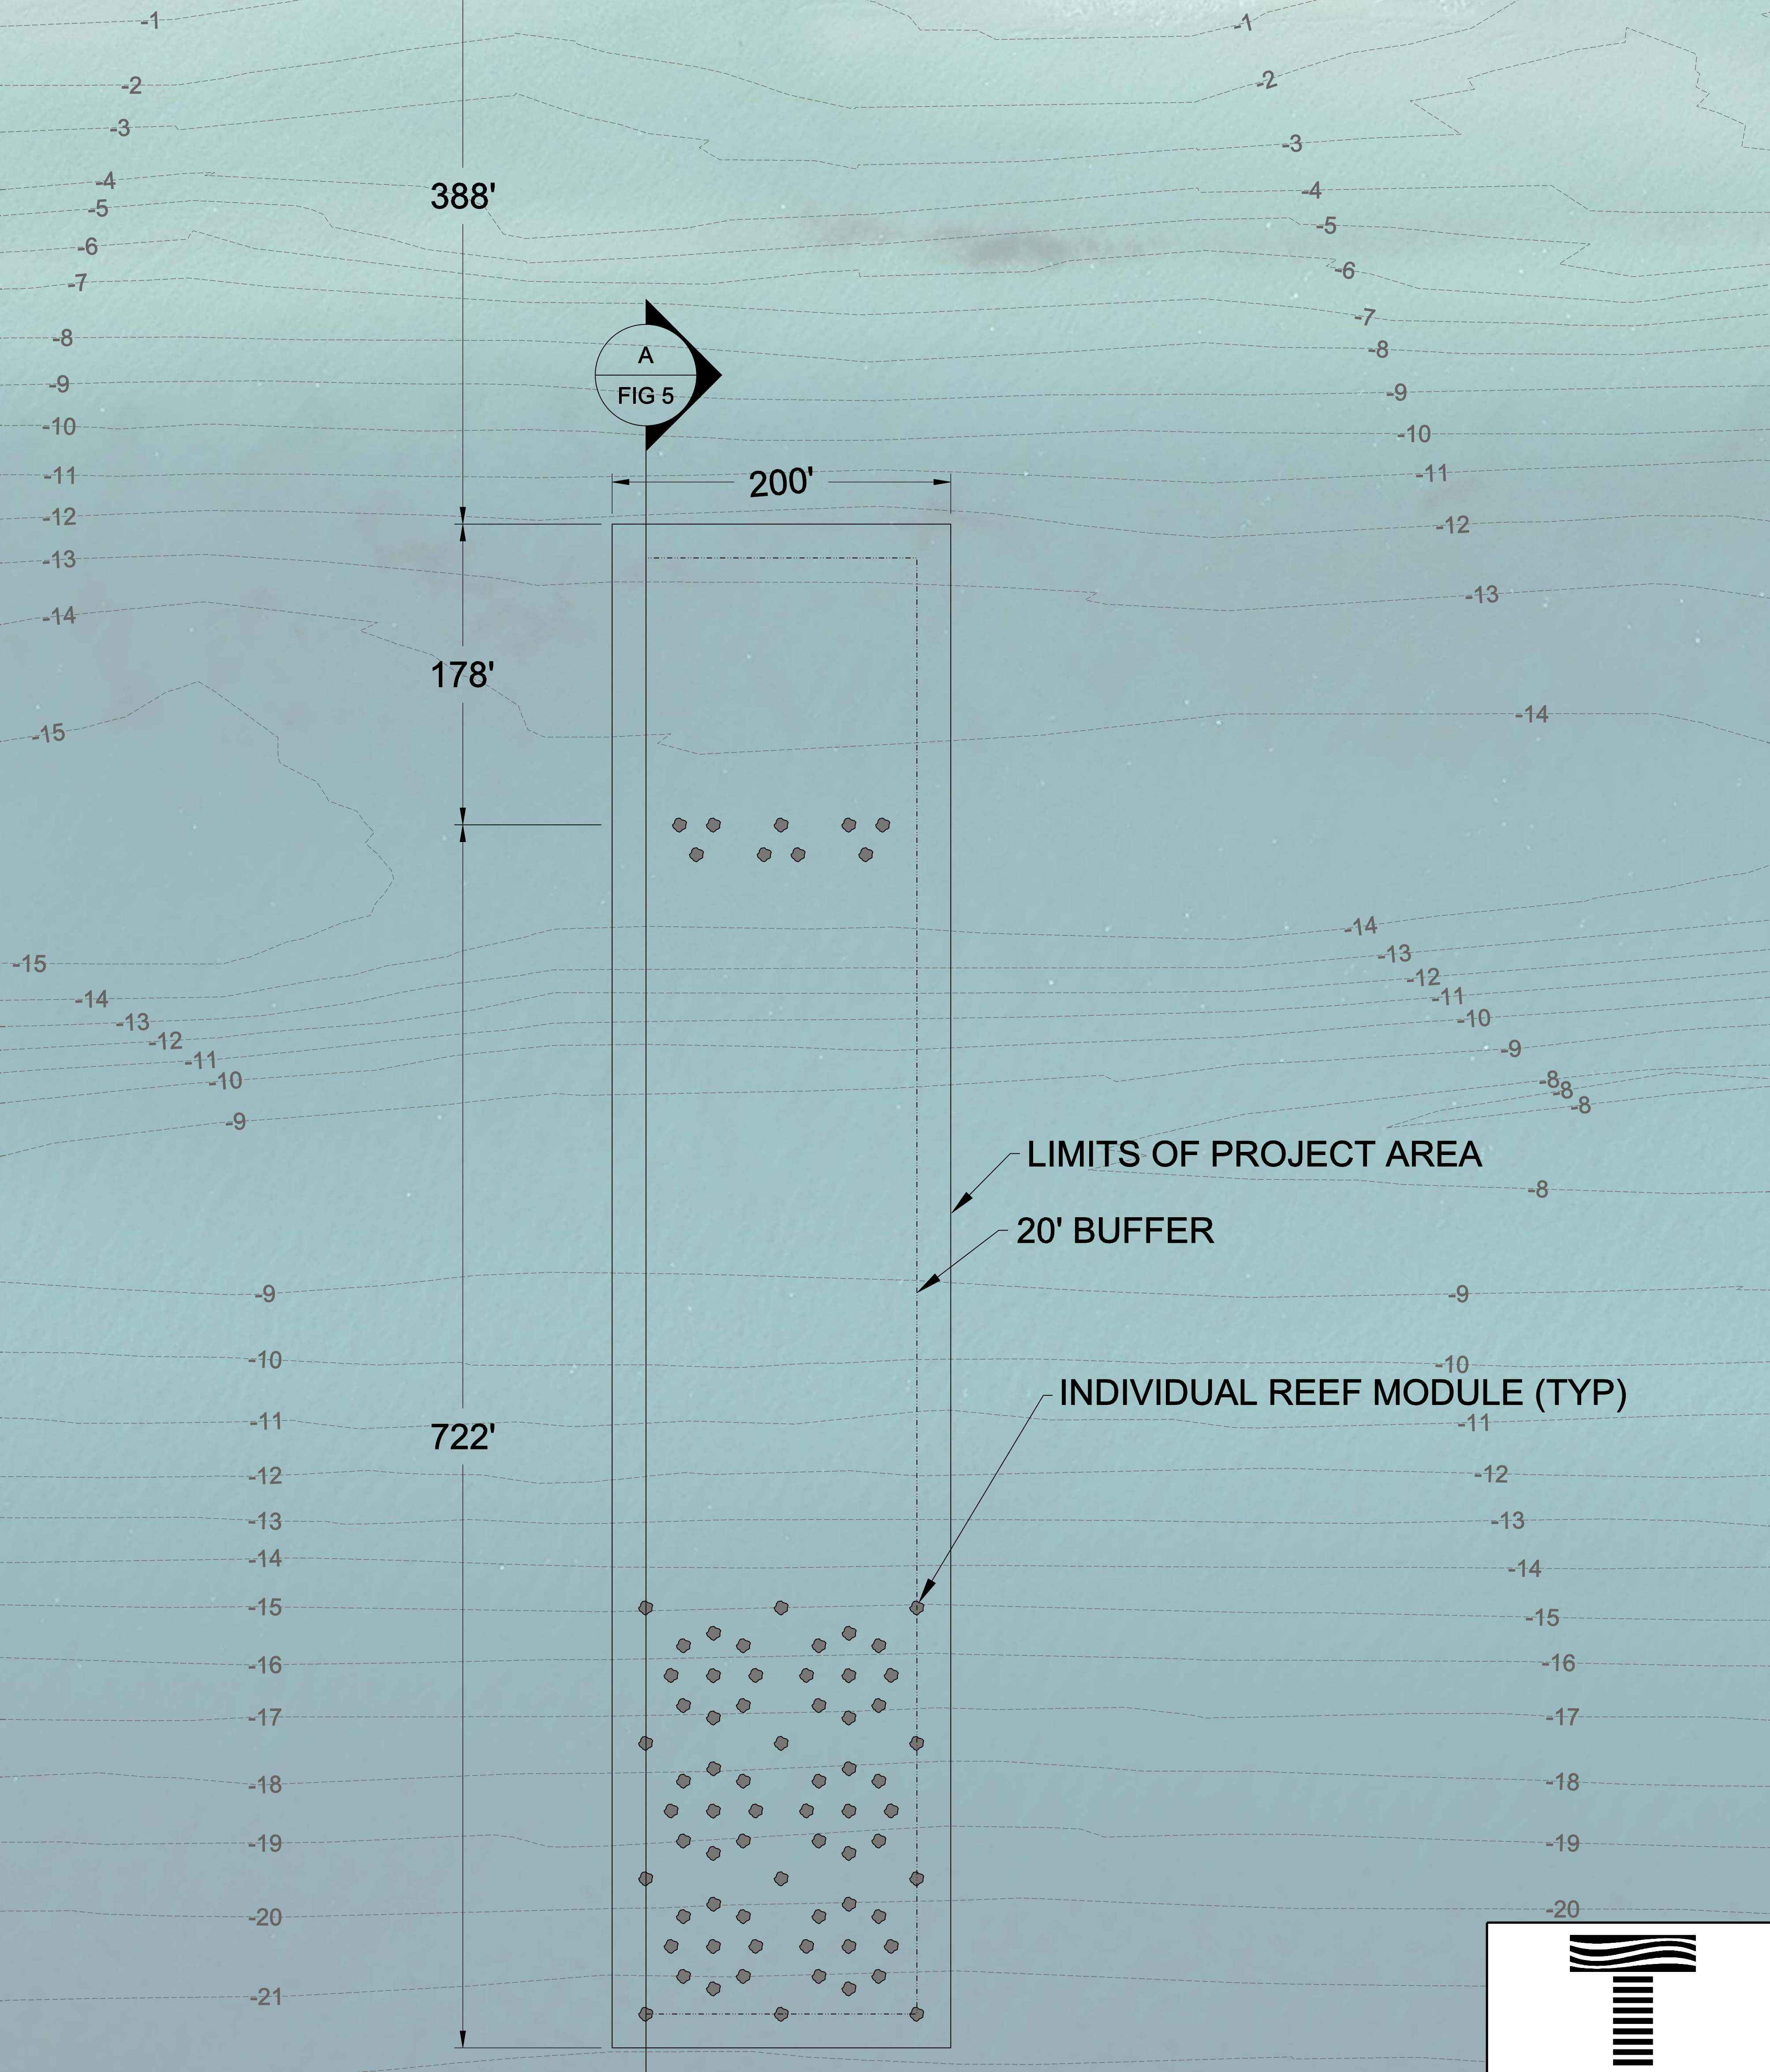


LIMITS OF PROJECT AREA

20' BUFFER

INDIVIDUAL REEF MODULE (TYP)

GULF OF MEXICO

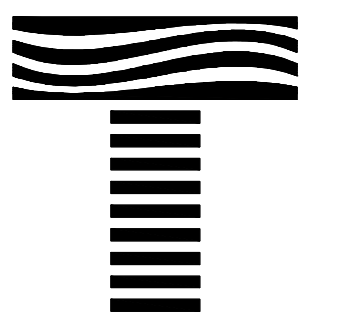

TAYLOR ENGINEERING INC.
 1221 AIRPORT ROAD
 SUITE 210
 DESTIN, FL 32541
 (850)-460-7040
 CERTIFICATE OF AUTHORIZATION # 4815

PROJECT TITLE
INLET BEACH SNORKEL REEF - SWARA/AF
 WALTON COUNTY, FLORIDA
 DATE

DRAWING TITLE
REEF PLAN

PRELIMINARY DRAWINGS: THESE DRAWINGS ARE NOT IN FINAL FORM, BUT ARE BEING TRANSMITTED FOR AGENCY REVIEW.

AERIAL: ESRI 2010



GRAPHIC SCALE
 22X34: 1" = 50'
 11X17: 1" = 100'

